


5/16"(8mm)

2-3/4"(70mm)

2-1/8"(54mm)

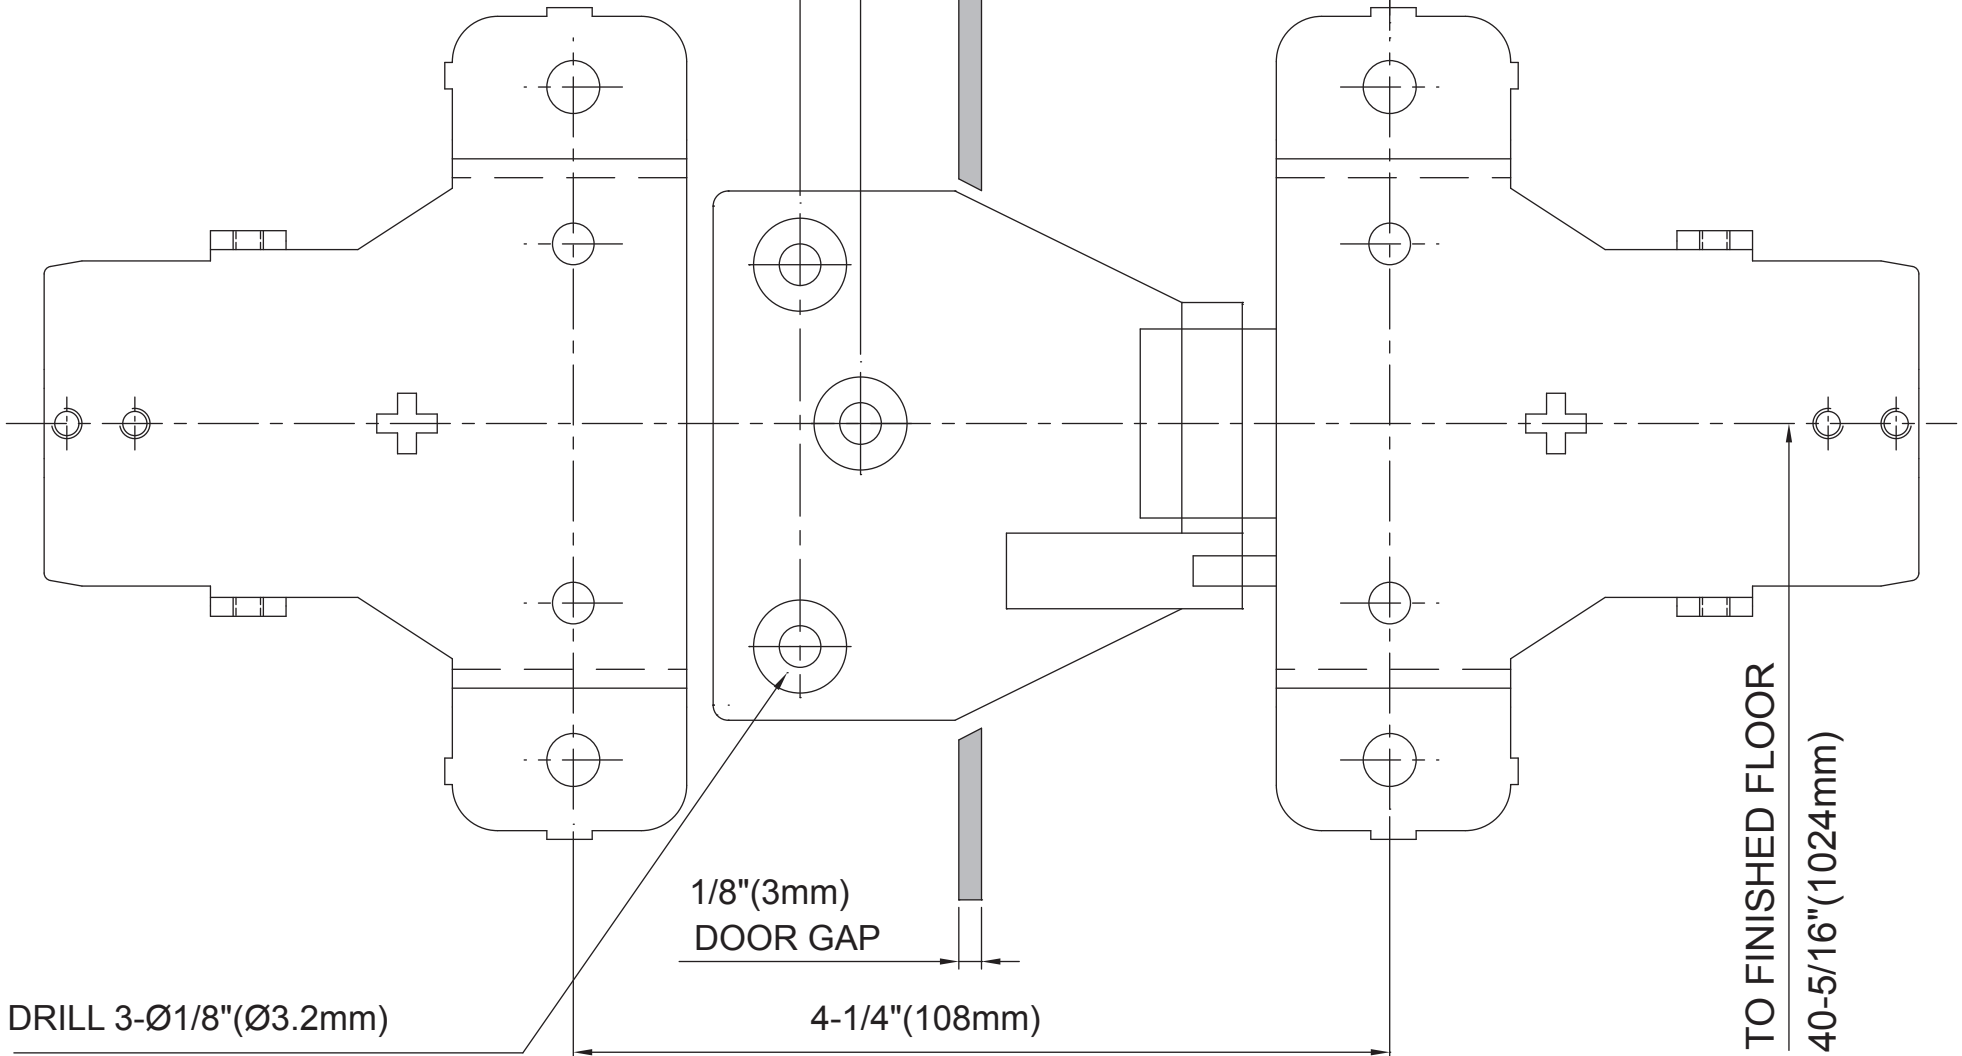

1/8"(3mm)
DOOR GAP

4-1/4"(108mm)

DRILL 3-Ø1/8"(Ø3.2mm)

TO FINISHED FLOOR
40-5/16"(1024mm)